

poz. 1.2.2

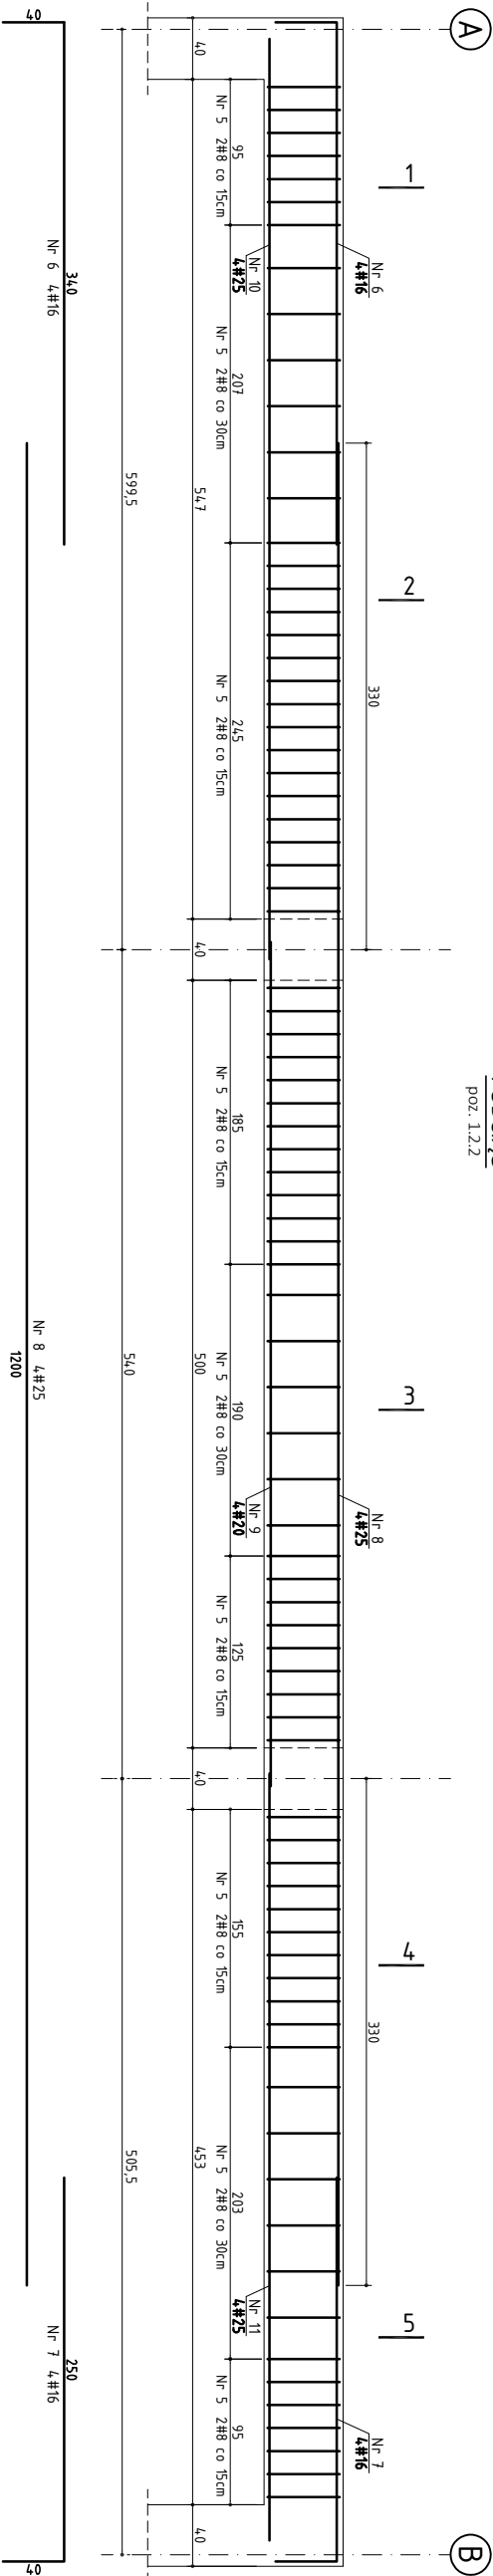

Nr 10 4#25

PRZĘKROJ 1-1

poz. 1.2.2.2

PRZEKRÓJ 2-2

poz. 1.2.2

PRZEKROJ 3-3


poz. 1.2.2

PRZEKRÓJ 4-4

poz. 1.2.2


PRZEKRÓJ 5-5

poz. 1.2.2

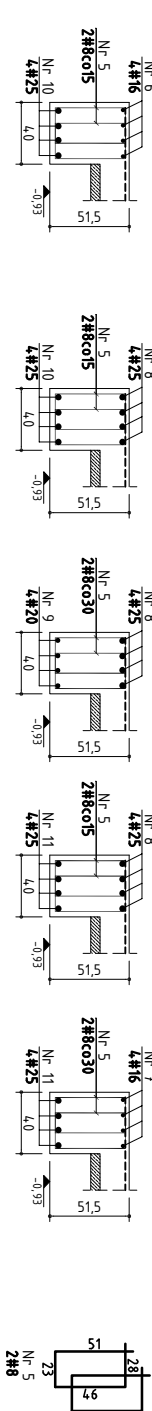

PODCIĄG

poz. 1.2.3, poz. 1.2.4

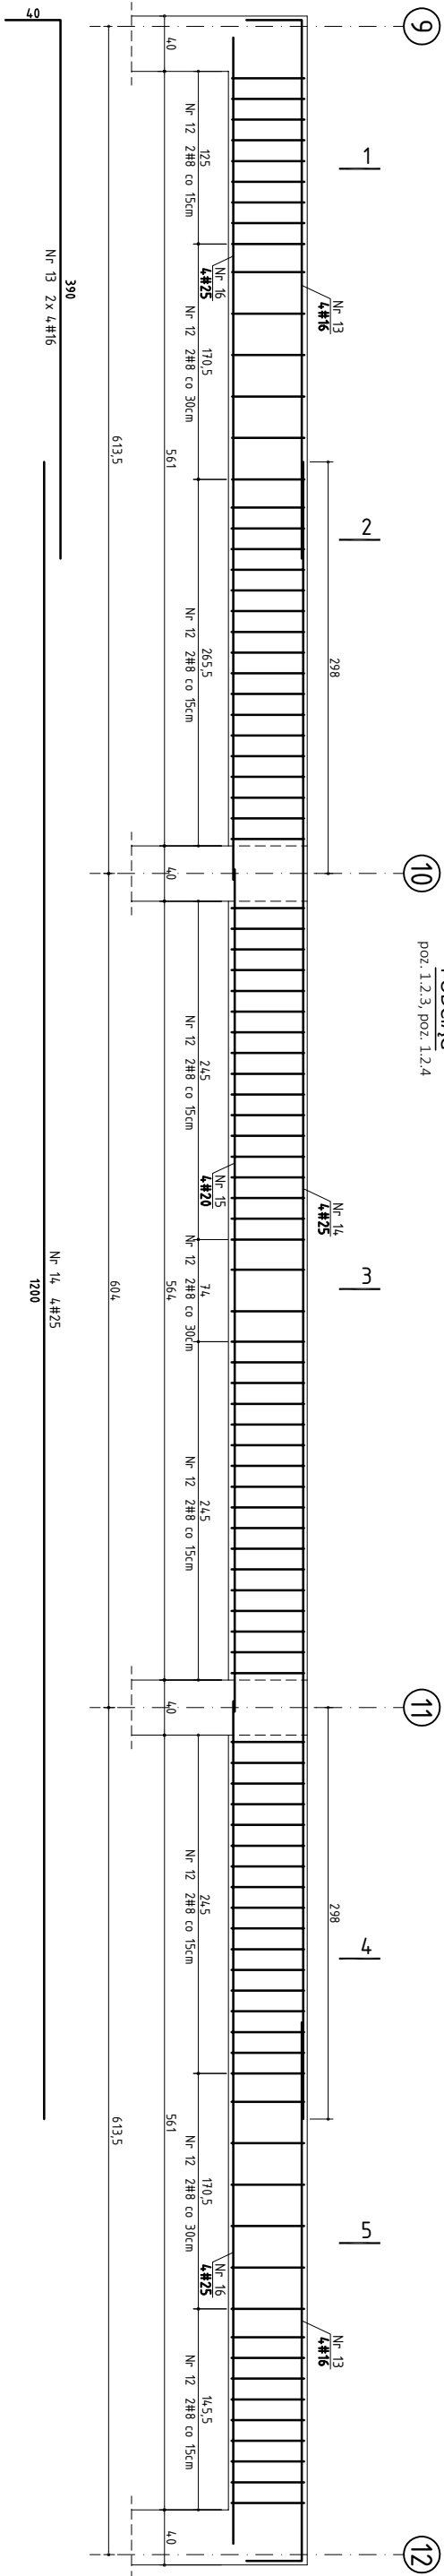

PRZEKRÓJ 1-1

poz. 1.2.3, 1.2.4

PRZEKRÓJ 2-2

1.2.3, 1.2.4

PRZEKRÓJ 3-3



1.2.3, 1.2.4

PRZEKRÓJ 4-4

2. 1.2.3, 1.2.4

PRZEKRÓJ 5-5


1.2.3, 1.2.4

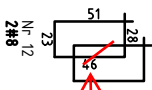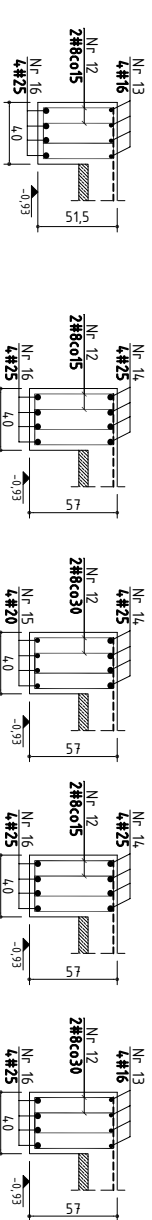

Wysokość 52 cm



StUP

poz. 2.3.1

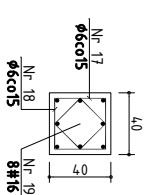



RDZEŇ

poz. 2.3.2

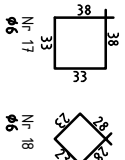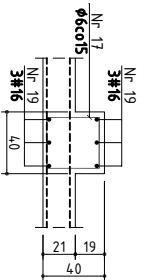

WIENIEC

21x25

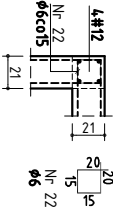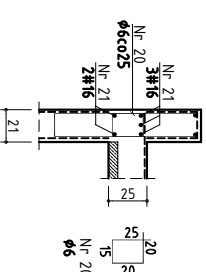[illegible]

BETON	C20/25
STAL	# A-III
	Ø A-0
OTULINA	c=35mm