




ELEMENTY GARAZU

segmenty 1, 2


BELKA 8.2.5

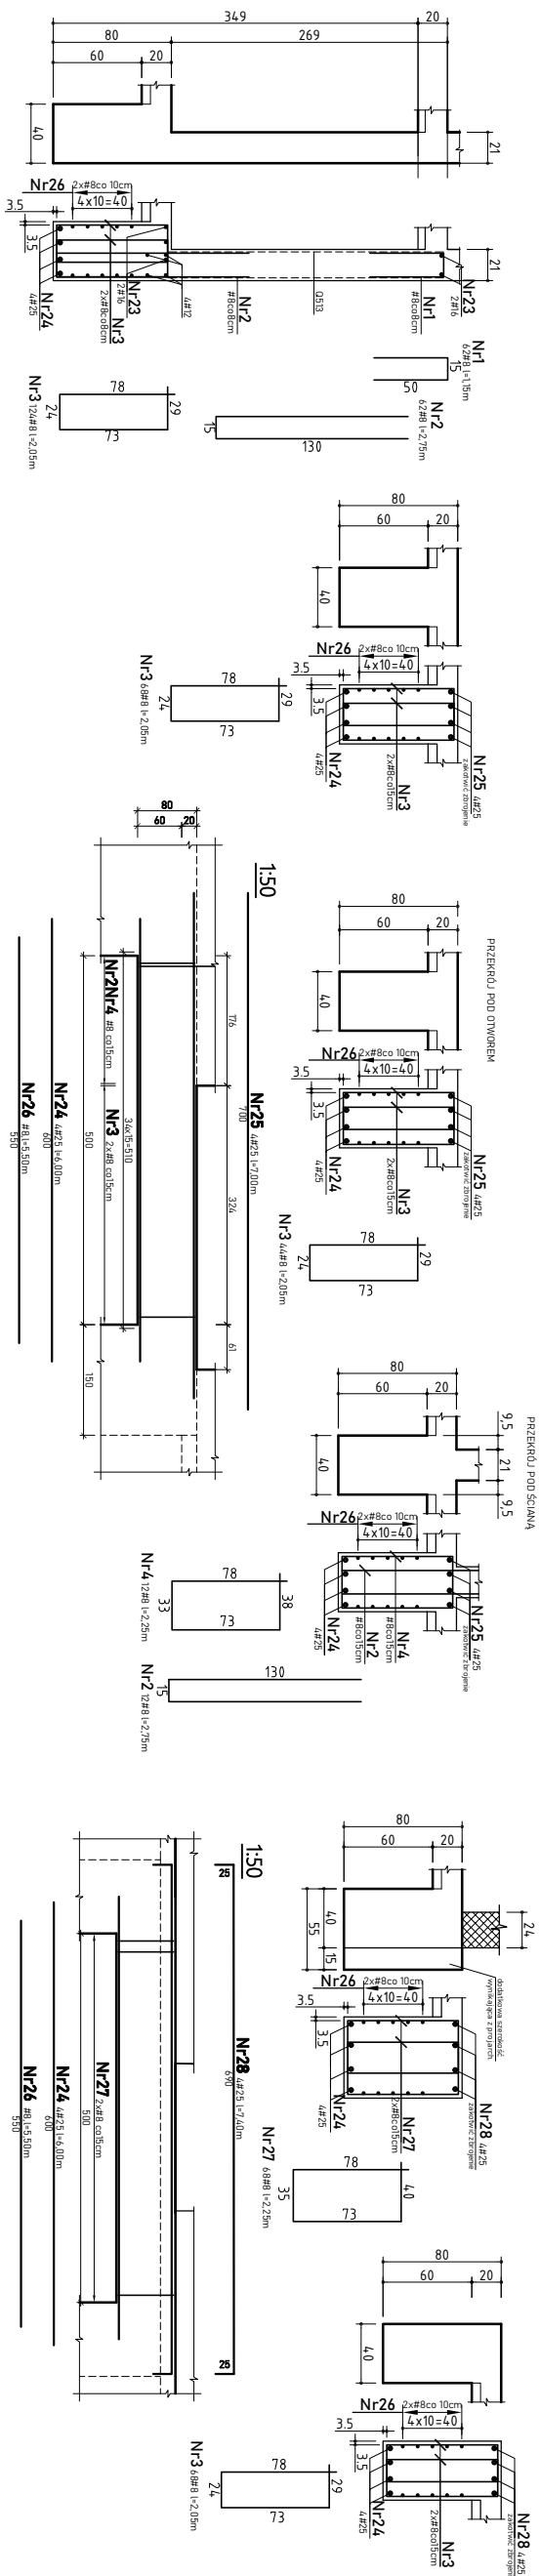




1133

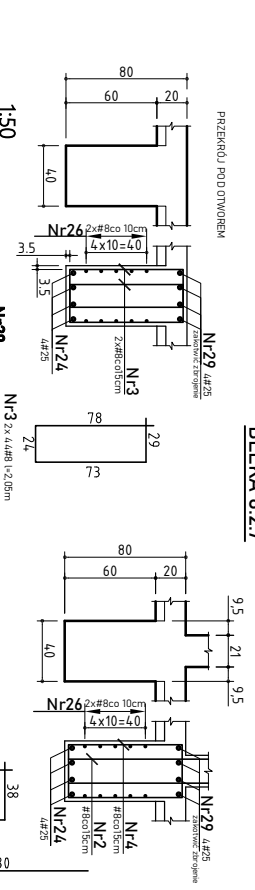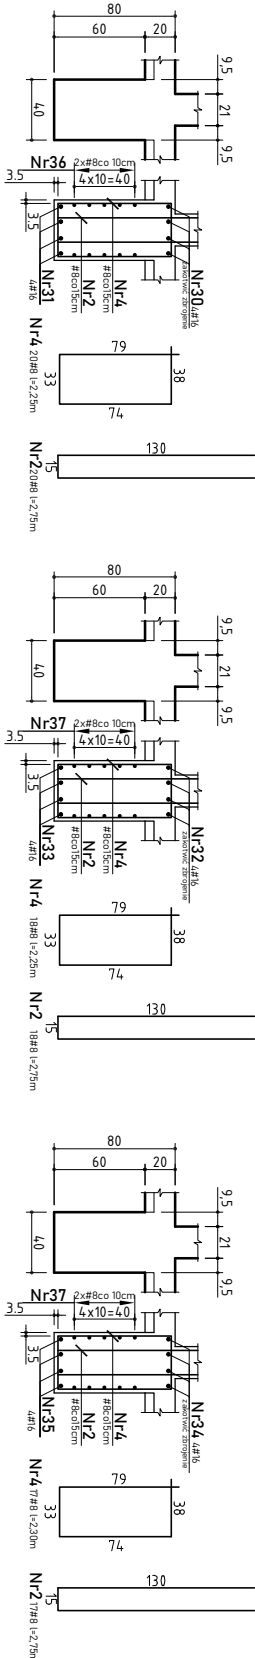





BELKA 8.2.11

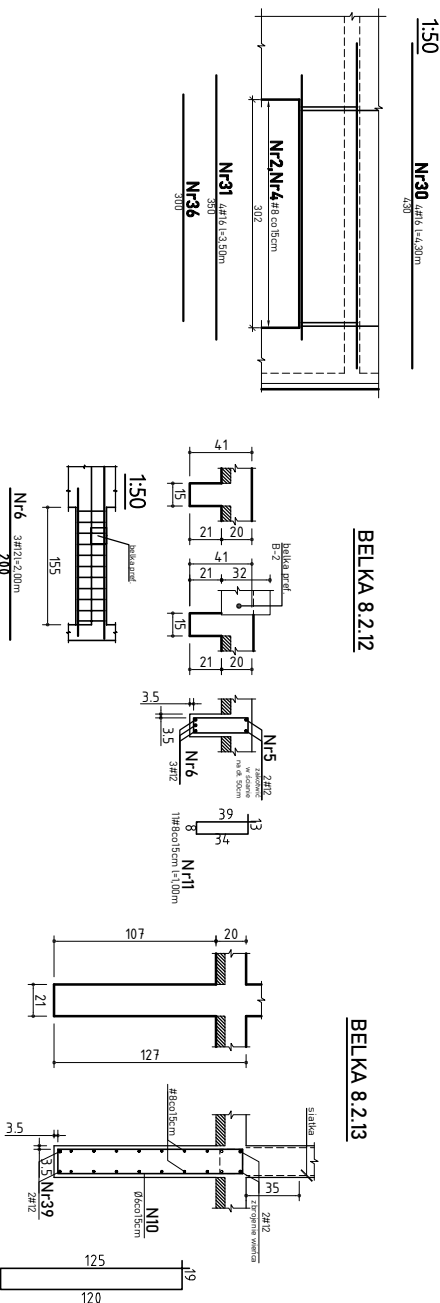







WIENŃCE

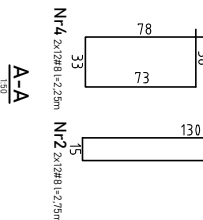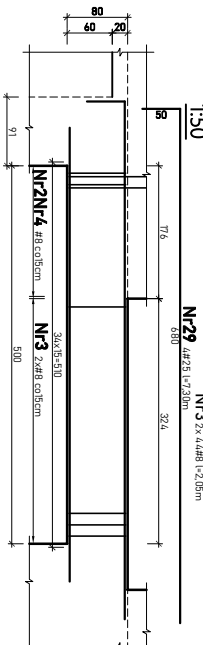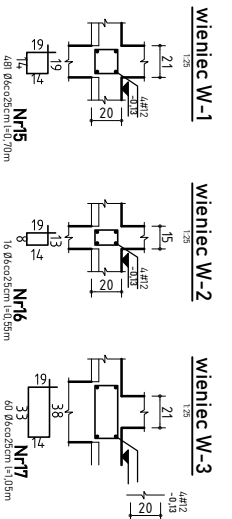




RDZENIE

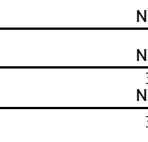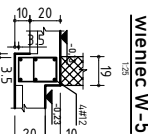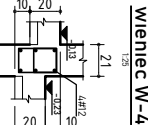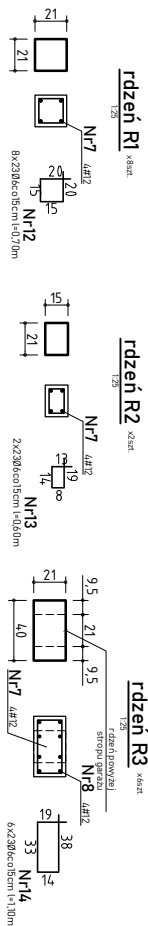

SCIANY

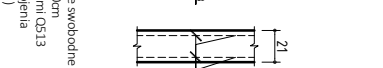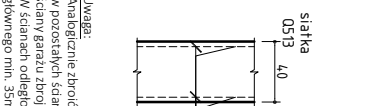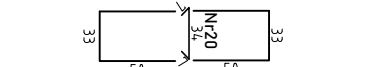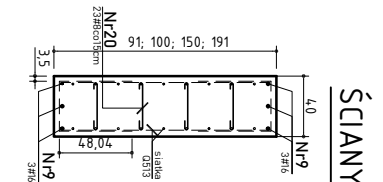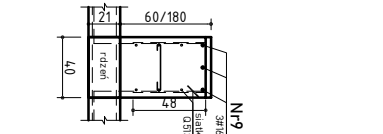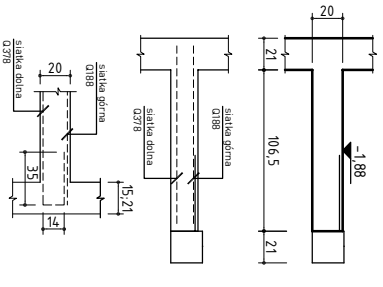

STARTERY DO SCIAN

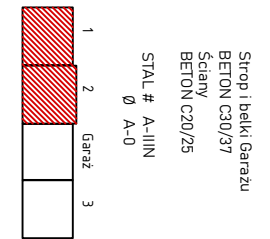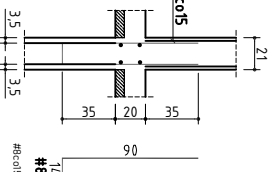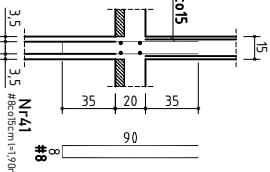[illegible]